



Alu Hall 15_325_5x40

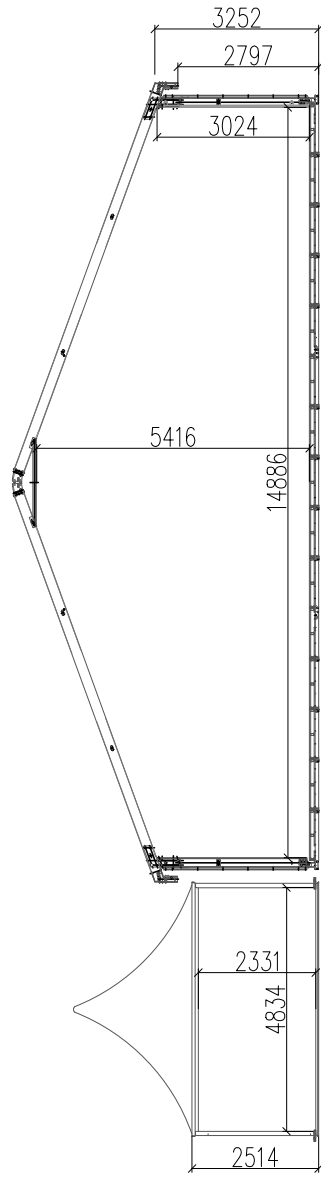

Pyramide 5x5

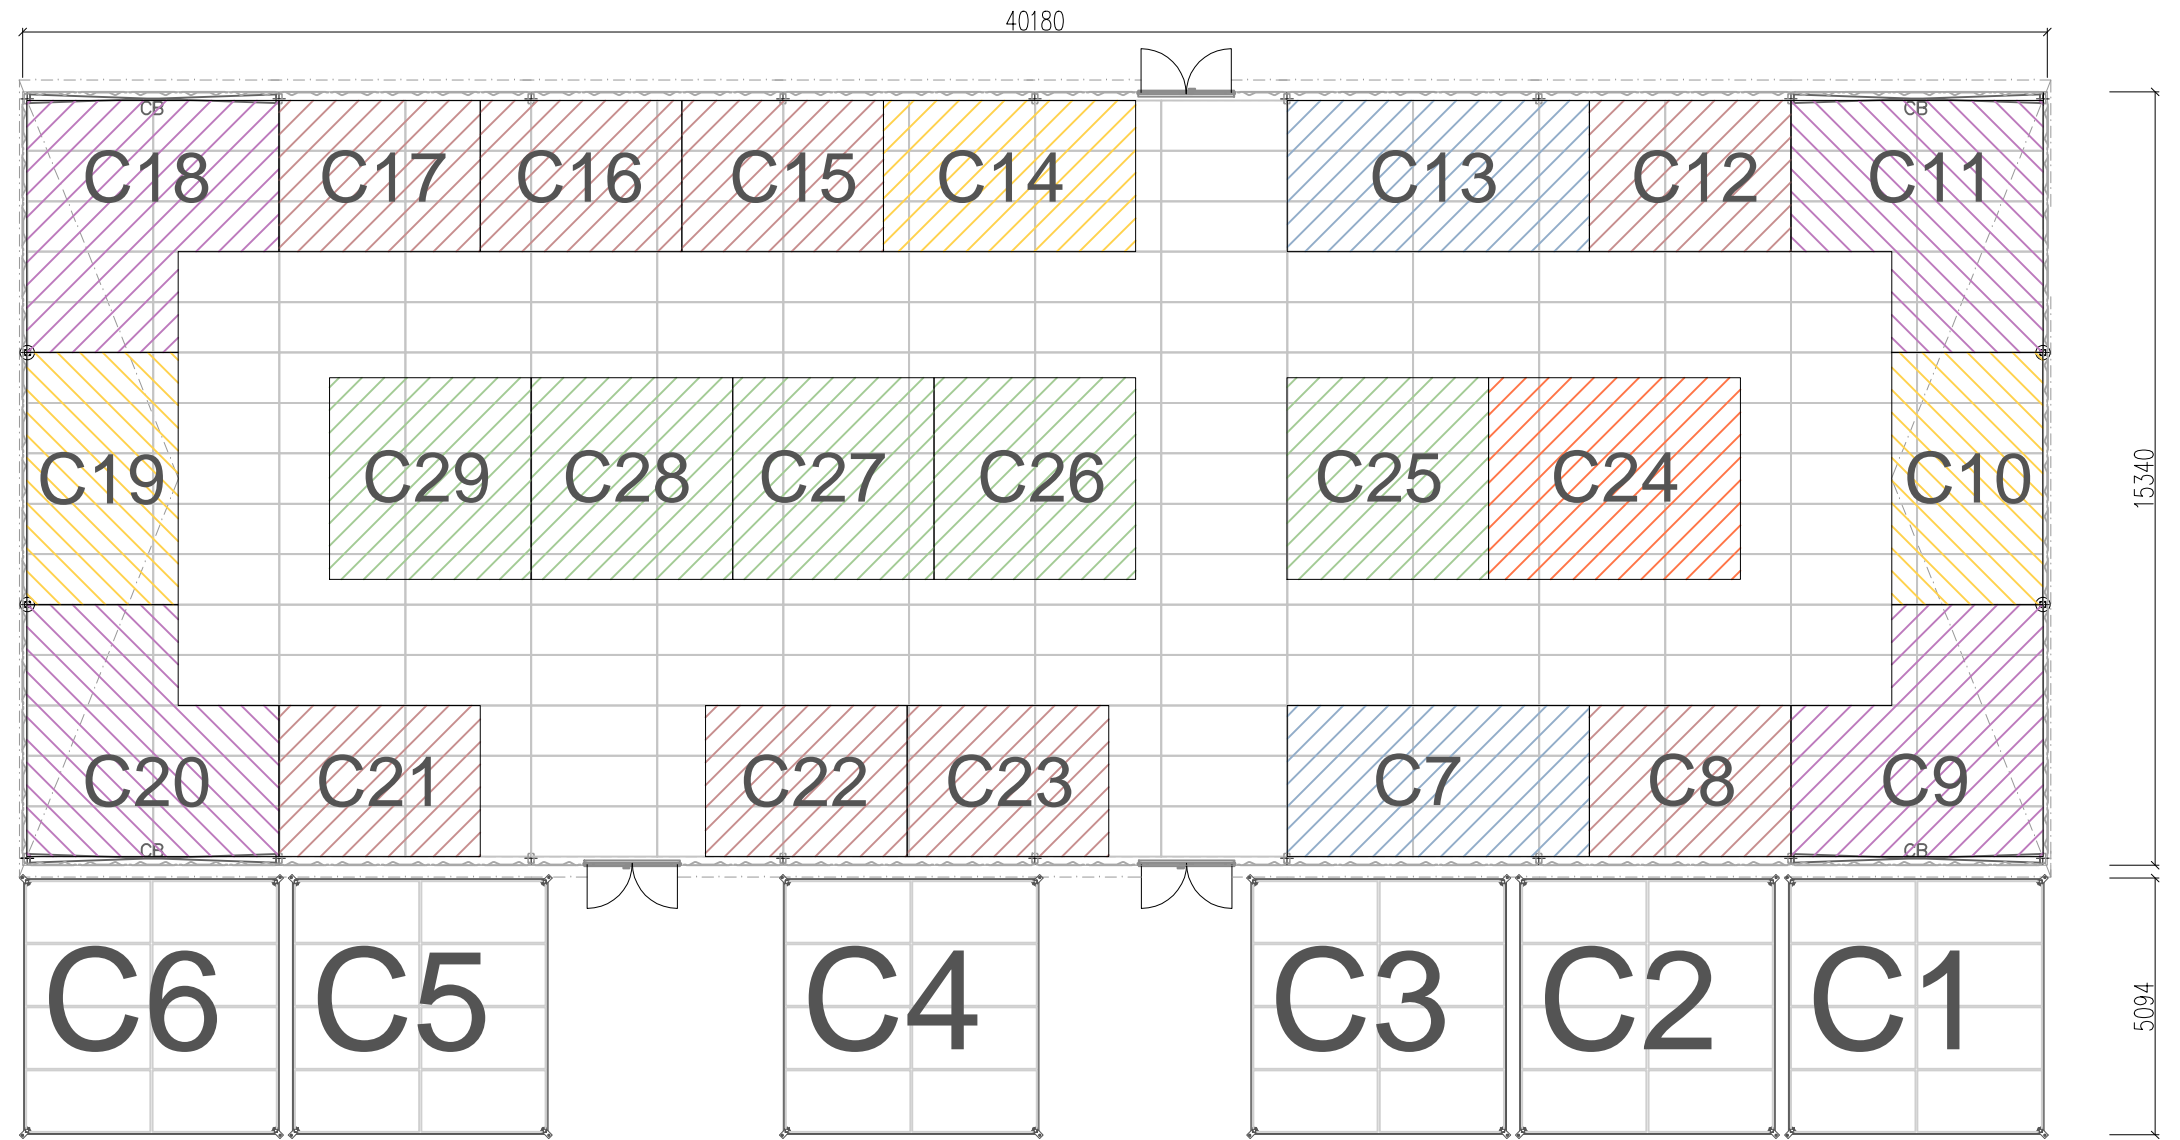

- 12x exhibition stand 3x3
- 26x exhibition stand 3x4
- 3x exhibition stand 3x5
- 13x exhibition stand 3x6
- 16x exhibition stand 4x4
- 1x exhibition stand 4x5
- 4x exhibition stand 5x5 (21m²)

- Pushbar Gastür
- Pushbar Nottür
- CB Cross Brace (no passage)

DE BOER committed to your success www.deboer.com	Description: Expozone C		
	File name: DE131114	Drawing no: 003	Rev:
Client Sustainable Community vzw	WBS: ----	Units: mm	Size: A3
Project Green Expo Gent	Contr.no: ----	Scale: 1:150	
Project location Gent, Belgium	Drawn by: R. Moczyk	Date: 13.11.2013	
	Modified by:	Date: 14.11.2013	